




E1 NORTH ELEVATION
1/8"=1'-0"

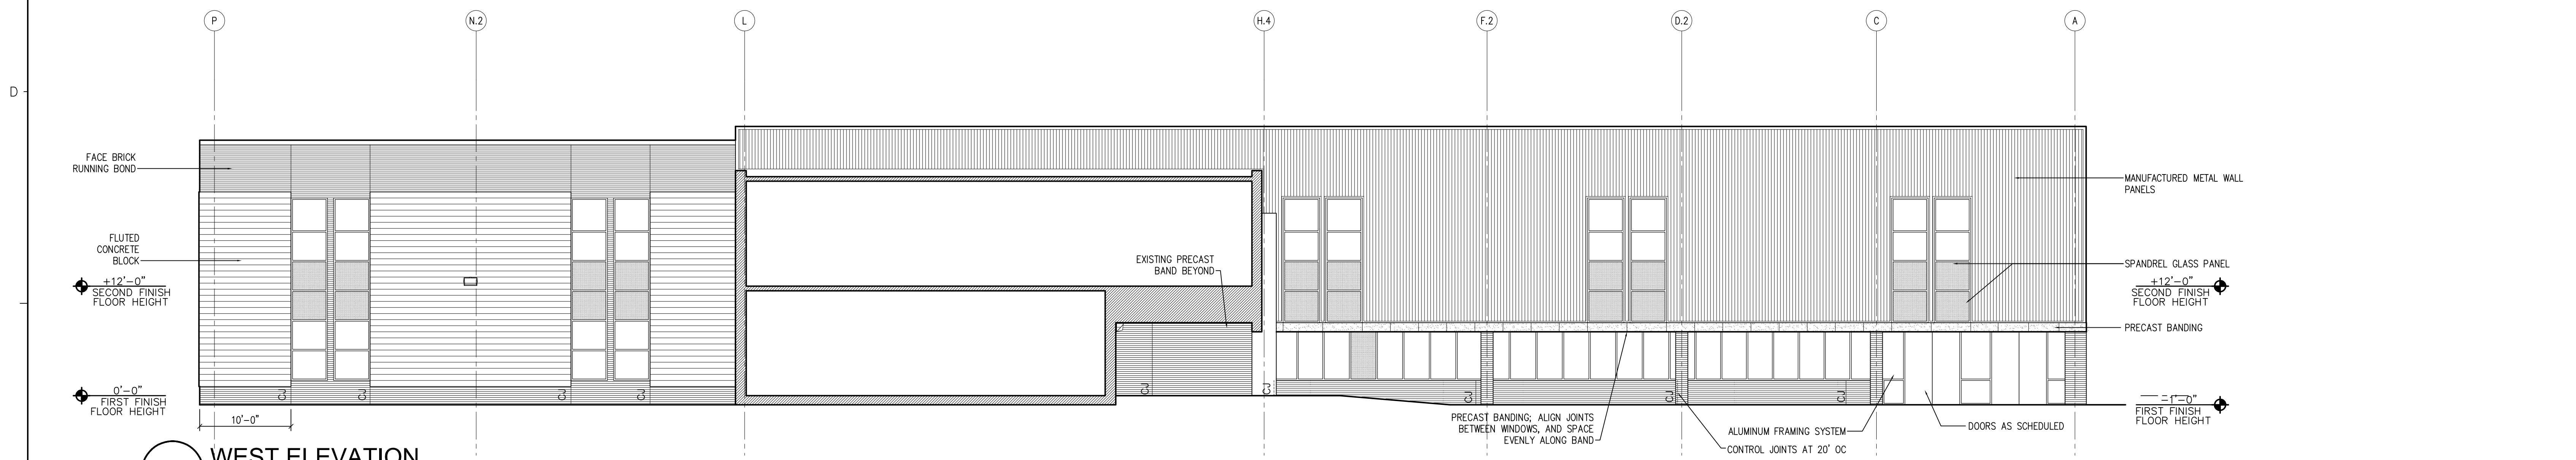

D1 WEST ELEVATION
1/8"=1'-0"

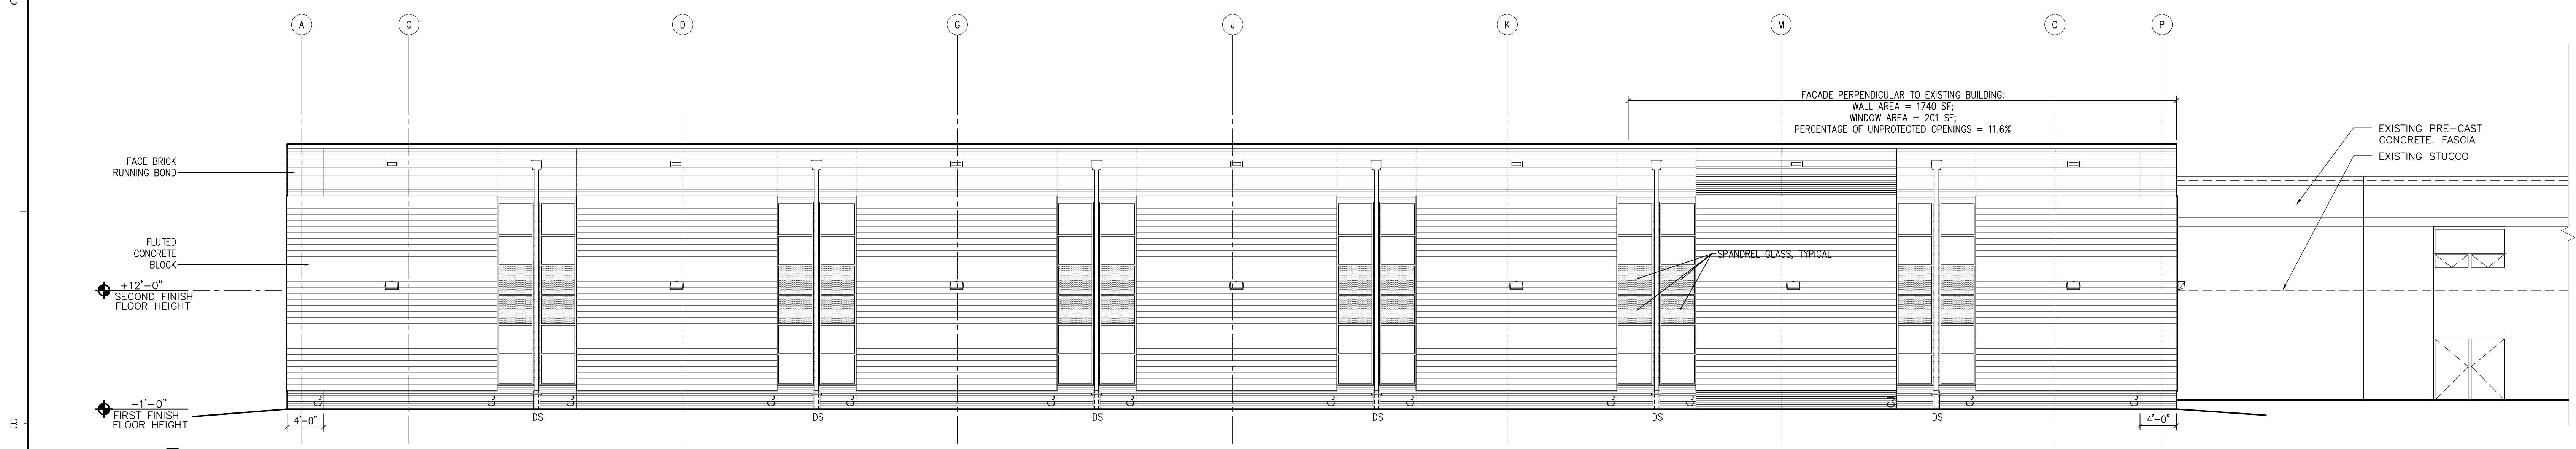

C1 EAST ELEVATION
1/8"=1'-0"

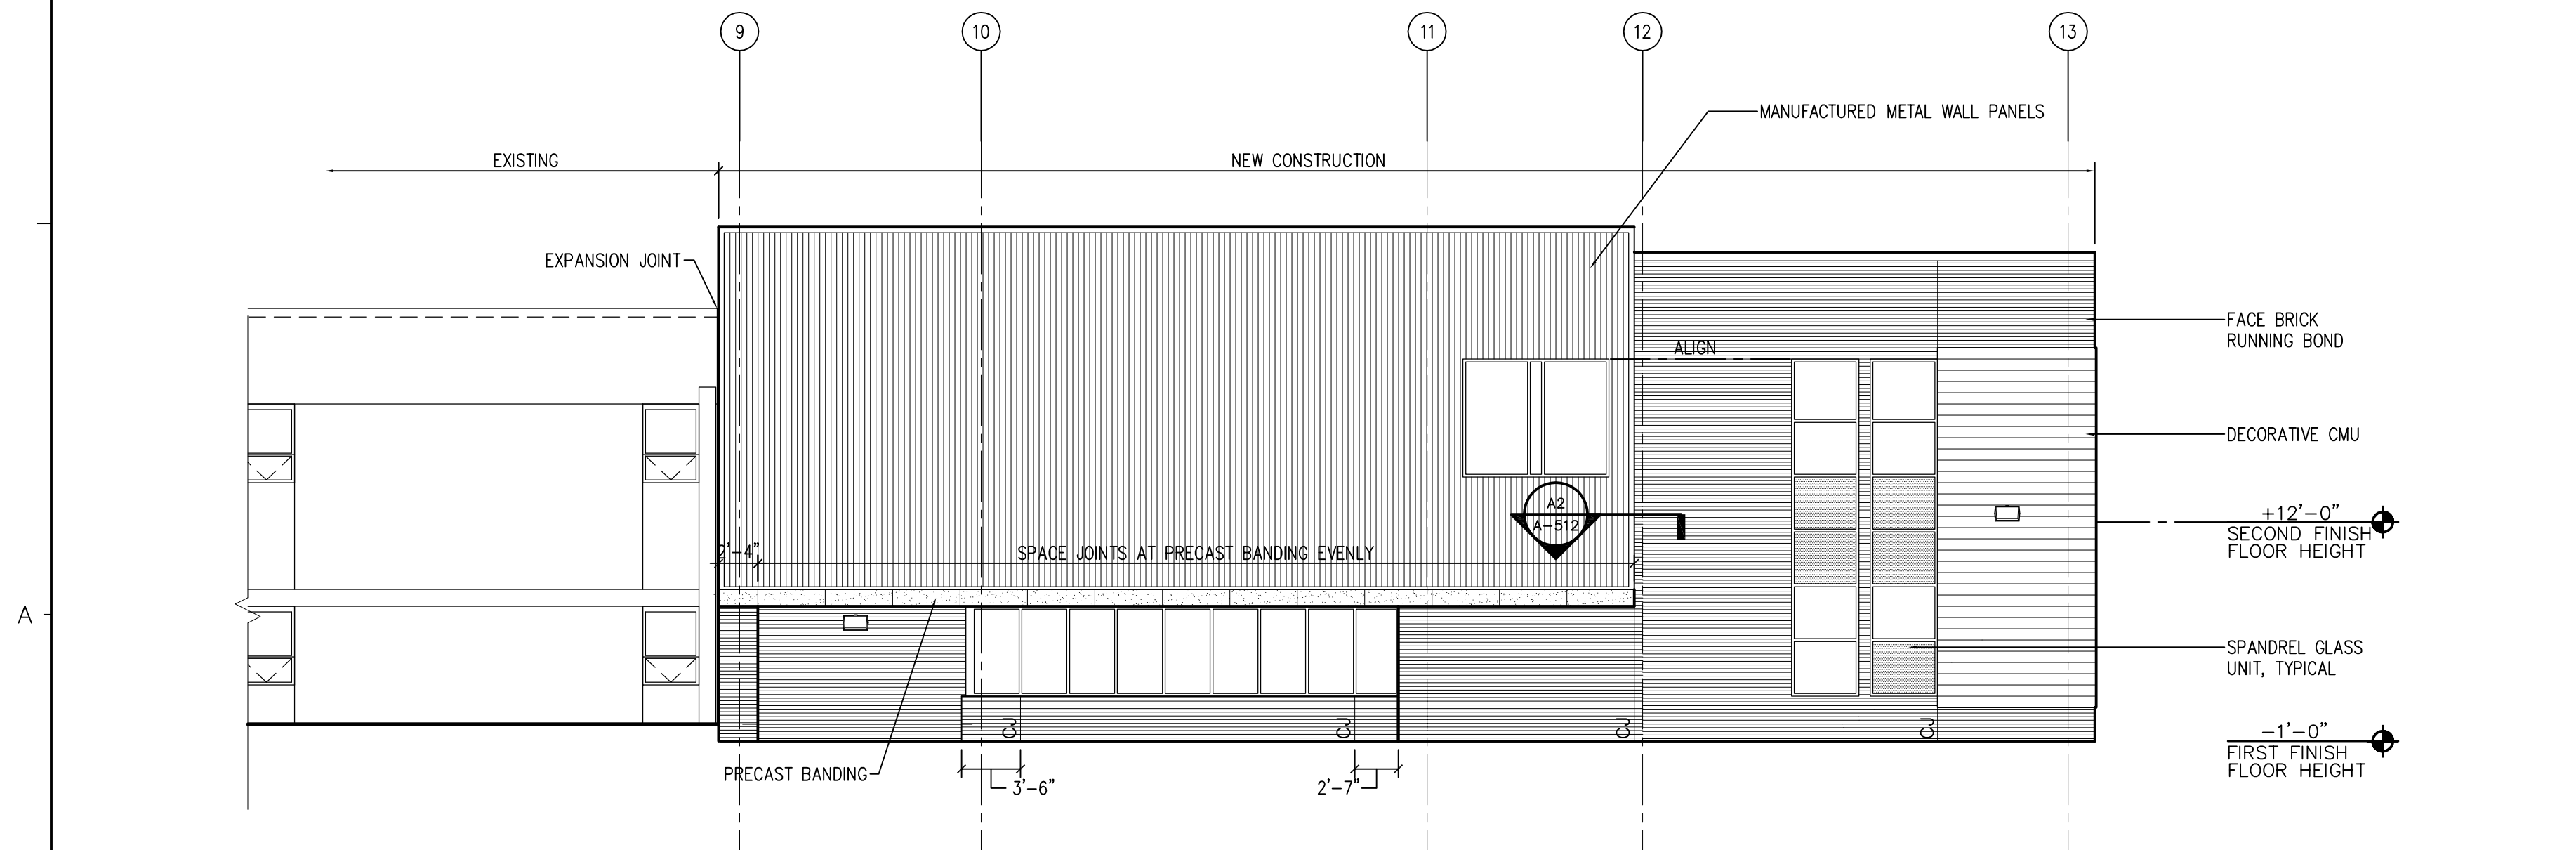

A1 SOUTH ELEVATION
1/8"=1'-0"

MATERIAL LEGEND	
	PRECAST CONCRETE
	DECORATIVE CMU SUBSYSTEM
	MANUFACTURED WALL PANEL SUBSYSTEM
	FACE BRICK SUBSYSTEM

GENERAL NOTES	
A.	CONTROL JOINTS SHALL BE INSTALLED PER THE BRICK INDUSTRY'S TECHNICAL NOTES 18A. (www.bia.org)

